

APPENDIX 2. FLUORESCENCE DETECTOR site plan

GENERAL NOTE
- ALL SECONDARY DIMENSIONS ARE IN MILLIMETERS

SITE PLAN
SCALE: 1" = 20'-0"



PASKER GOULD AMES & WEAVER
- ARCHITECTS / PLANNERS -
5263 SOUTH 300 WEST FURRAY,
UTAH 84071
PHONE: 801-266-4661
FAX: 801-262-6822


DRAWN BY:
REVISIONS:



Utah Commercial Contractors, Inc.

SITE PLAN
A NEW
TELESCOPE ARRAY PROJECT
OBSERVATION BUILDING
DELTA, UTAH


BID SET

DATE: JUNE 8, 2004
JOB NO.: 2475
© PASKER GOULD AMES & WEAVER - 2004

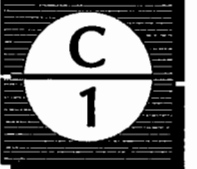


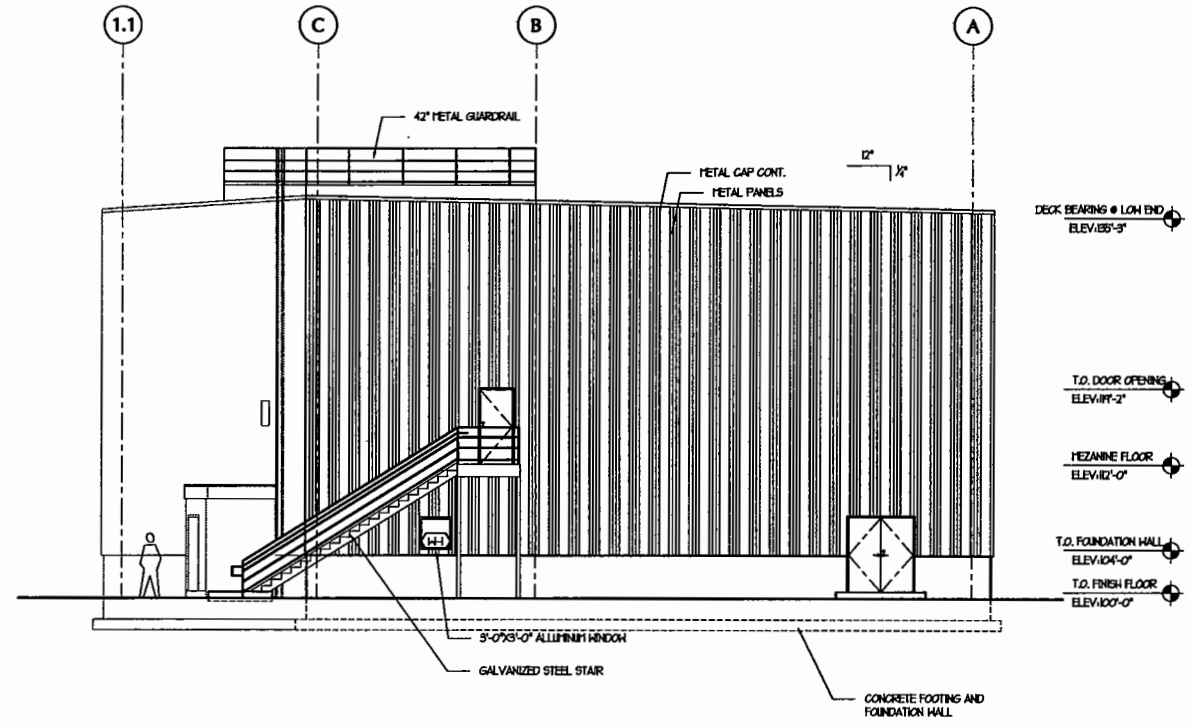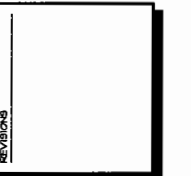

3 EAST ELEVATION
SCALE: 1/8" = 1'-0"

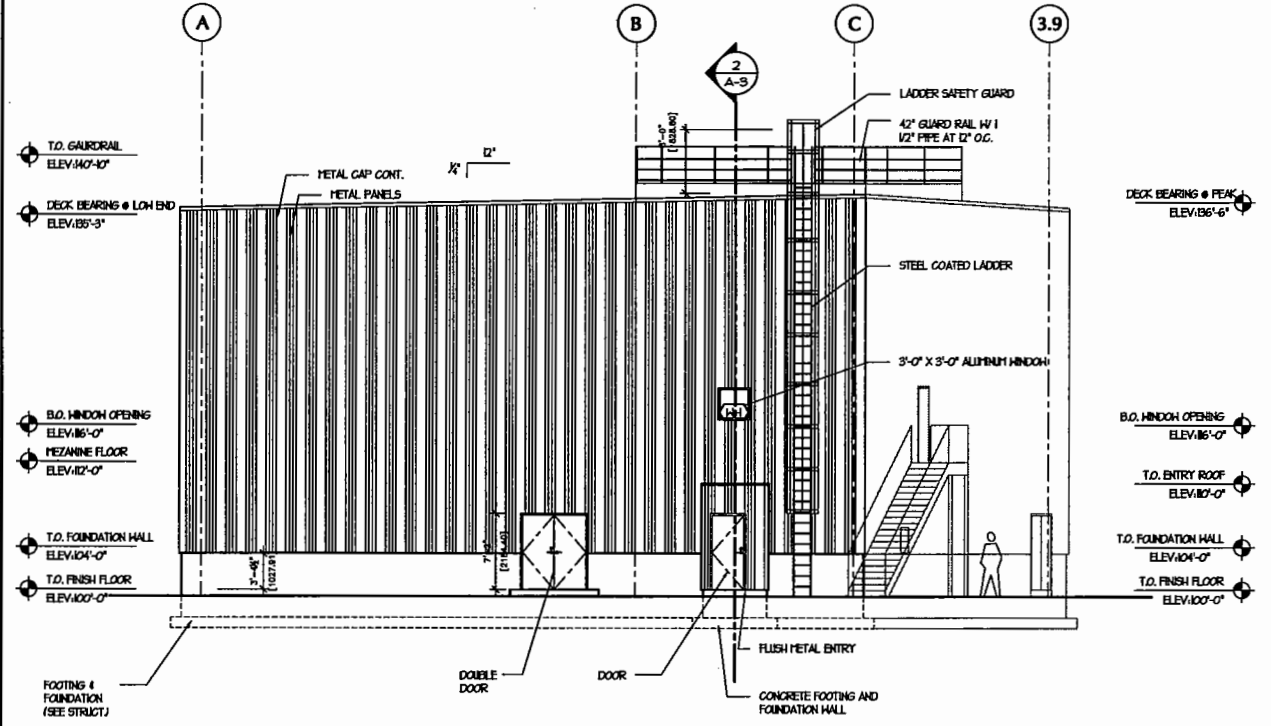

2 SOUTH ELEVATION
SCALE: 1/8" = 1'-0"

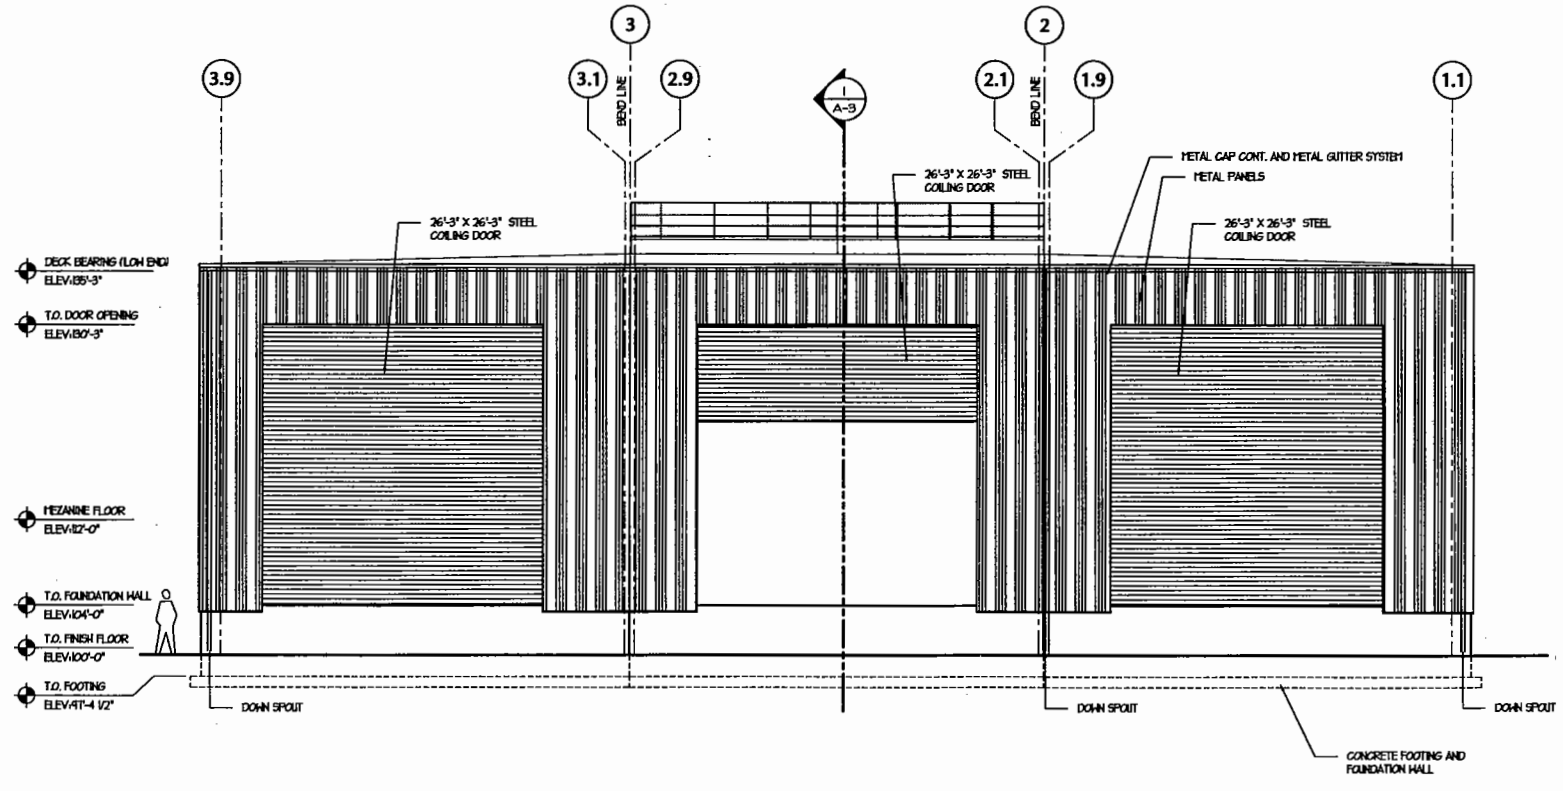

1 NORTHWEST ELEVATION
SCALE: 1/8" = 1'-0"

**APPENDIX 2. FLUORESCENCE
DETECTOR building elevation view**

GENERAL NOTE:
- ALL DIMENSIONS ARE TO CENTERLINE (C/L) OF COLUMN
- ALL SECONDARY DIMENSIONS ARE IN MILLIMETERS